
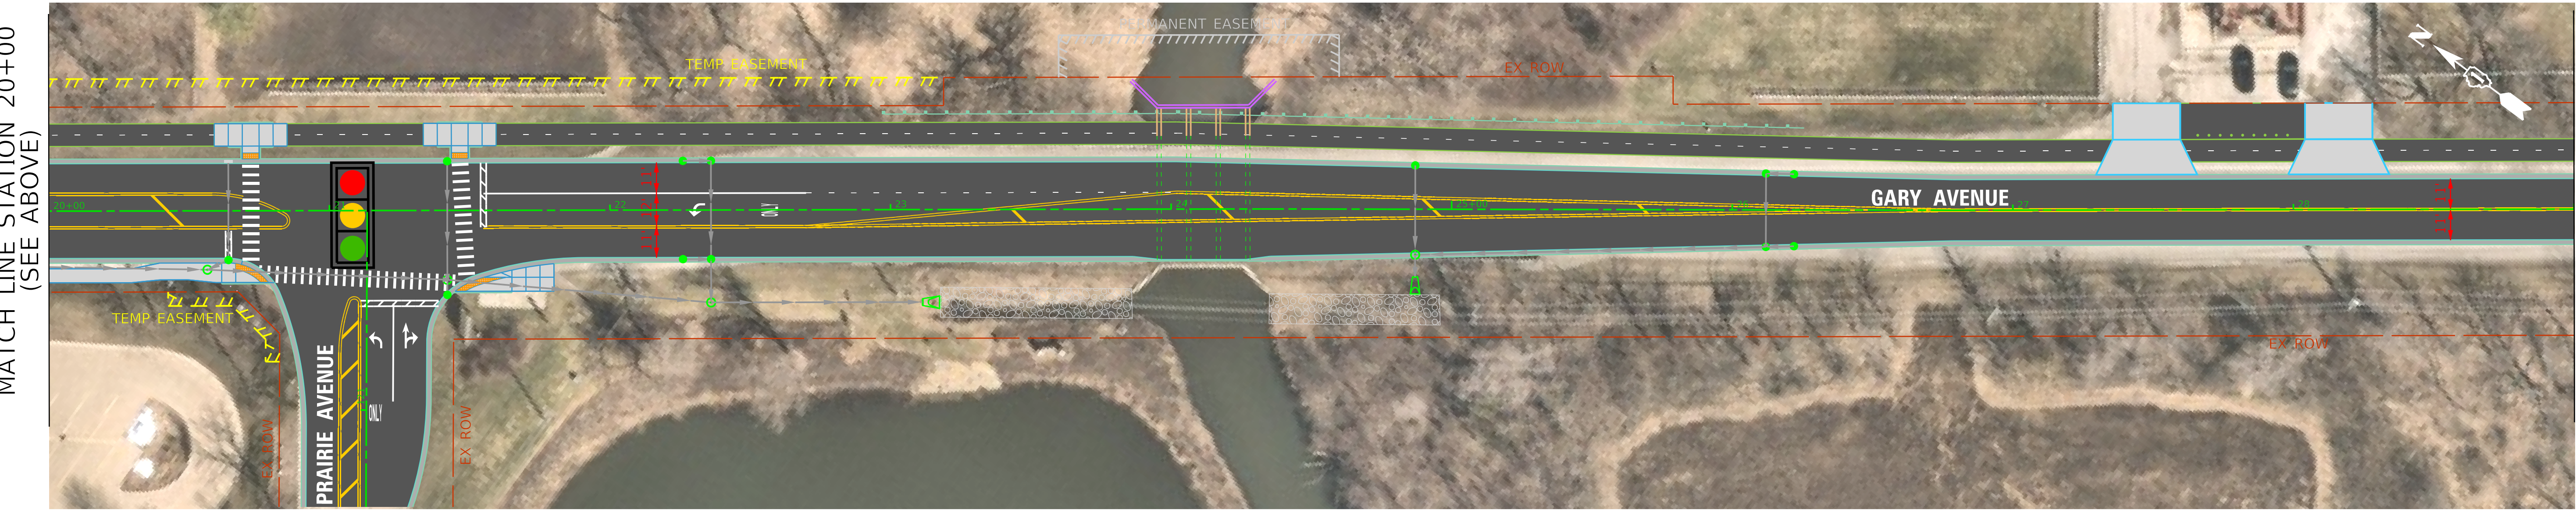


EXHIBIT 2

GARY AVENUE DESIGN EXHIBIT

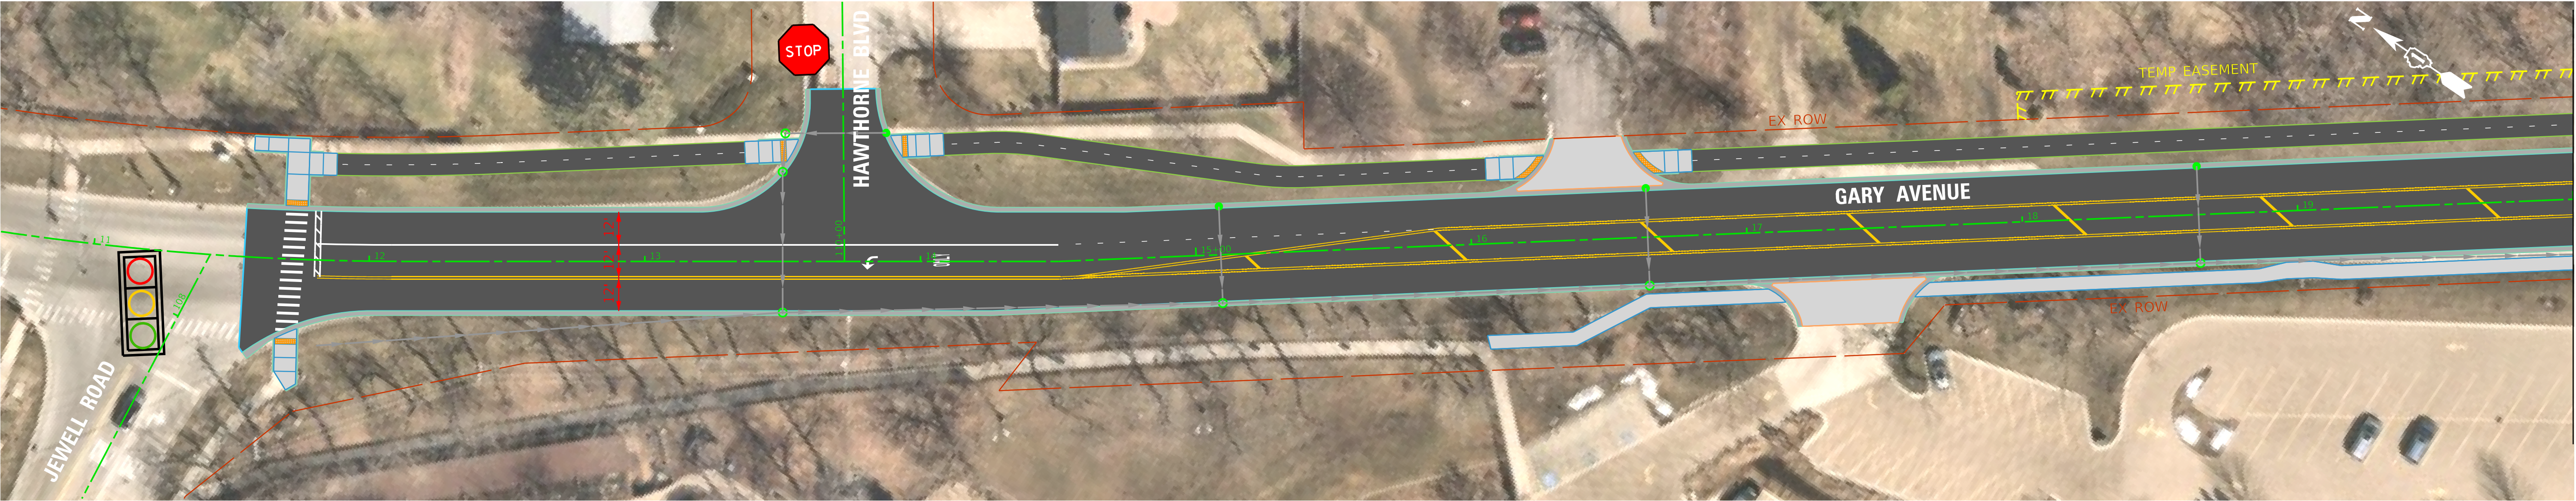

LEGEND

HOT MIX ASPHALT

PORTLAND CEMENT CONCRETE

CURB AND GUTTER

RIP RAP

PROPOSED STORM SEWER

HORIZONTAL SCALE IN FEET

0 15 30 60

•Scale and legend used for entire sheet

thomas
engineering group
service at the highest grade

PUBLIC INFORMATION MEETING

GARY AVENUE IMPROVEMENTS