



EXHIBIT 4

PROPOSED EASEMENTS

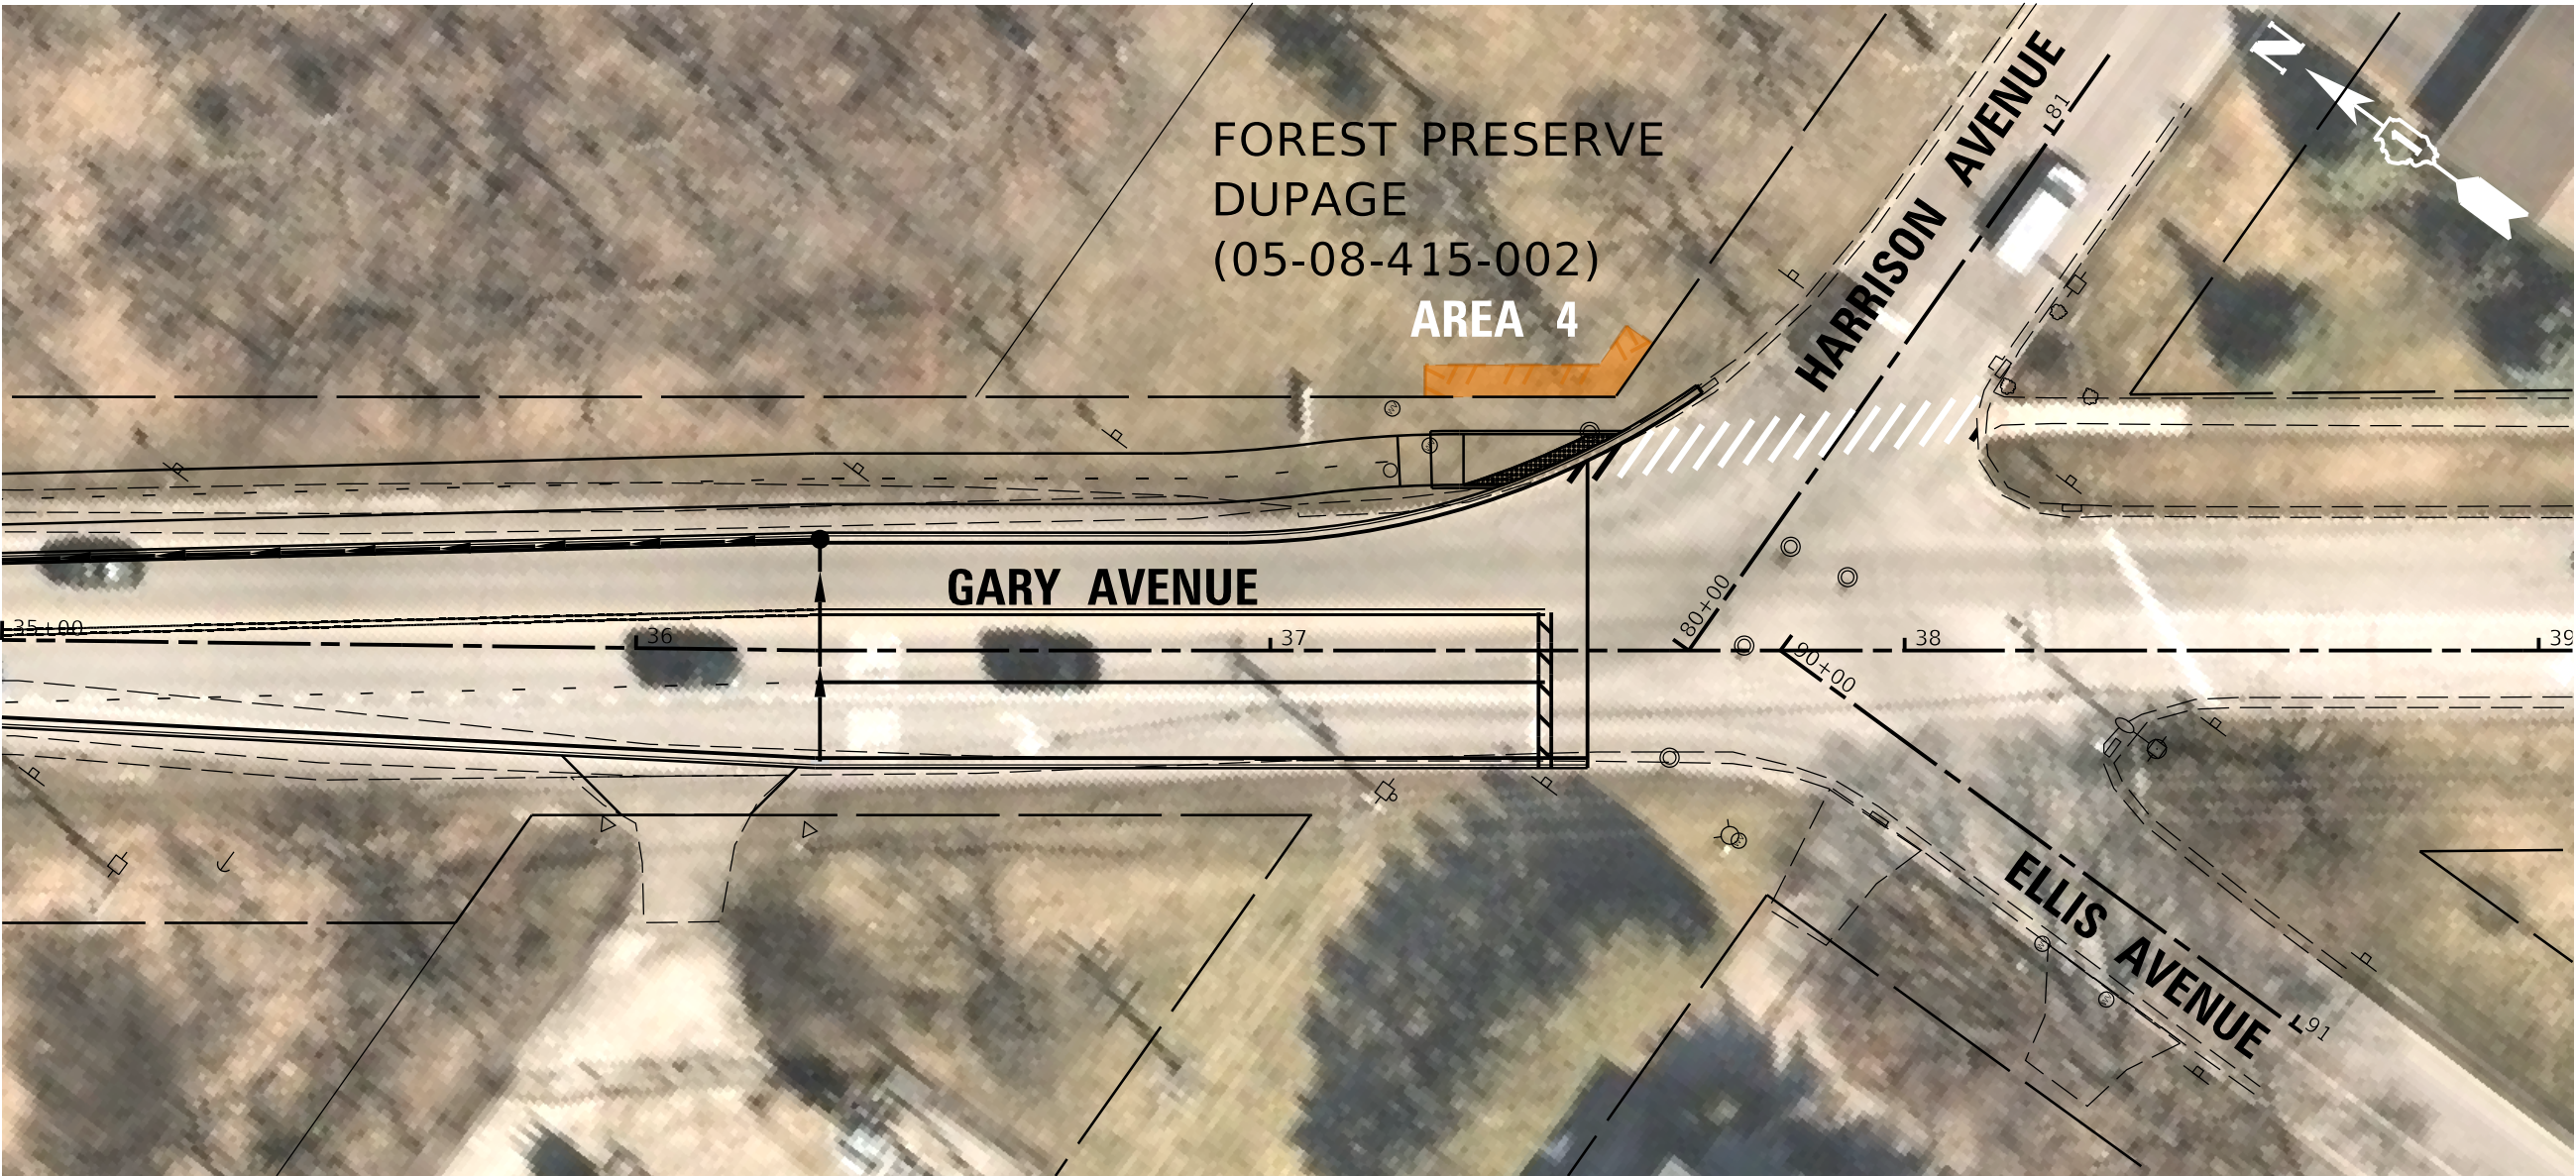

| Area | Type               | Length | Width | Acreage | # of Property owners                                                               | Character of Land                    | Need                                                      |
|------|--------------------|--------|-------|---------|------------------------------------------------------------------------------------|--------------------------------------|-----------------------------------------------------------|
| 1    | Temporary Easement | 866'   | 10'   | 0.119   | 1 (5 parcels, all with same property owner: Wheaton Park District)                 | Publicly owned property              | Grading for sideslopes behind proposed multi-use path     |
| 2    | Temporary Easement | 52'    | 5'    | 0.006   | 1 (Wheaton Park District)                                                          | Publicly owned property - Cosley Zoo | Grading for sideslopes behind proposed sidewalk           |
| 3    | Permanent Easement | 98'    | 15'   | 0.034   | 2 (2 parcels, Forest Preserve District of DuPage County and Wheaton Park District) | Publicly owned property              | Culvert extension for roadway widening and multi-use path |
| 4    | Temporary Easement | 34'    | 5'    | 0.004   | 1 (Forest Preserve District of DuPage County)                                      | Publicly owned property              | Grading for sideslopes behind proposed multi-use path     |
| 5    | Permanent Easement | 132'   | 132'  | 0.4     | 1 (Wheaton Park District)                                                          | Publicly owned property              | Land for compensatory storage basin                       |

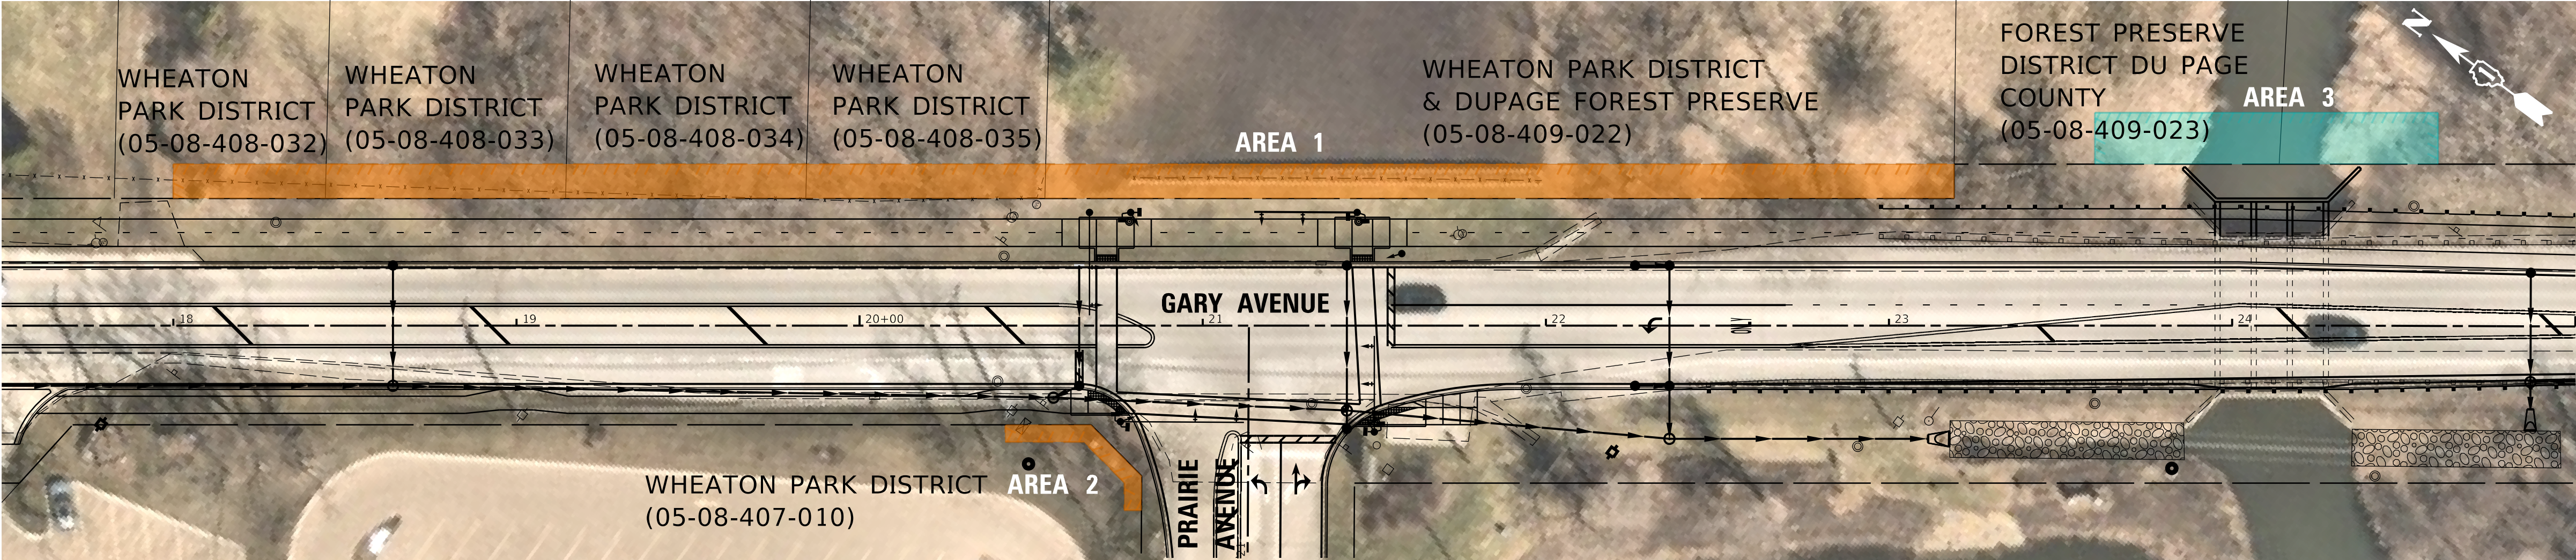