
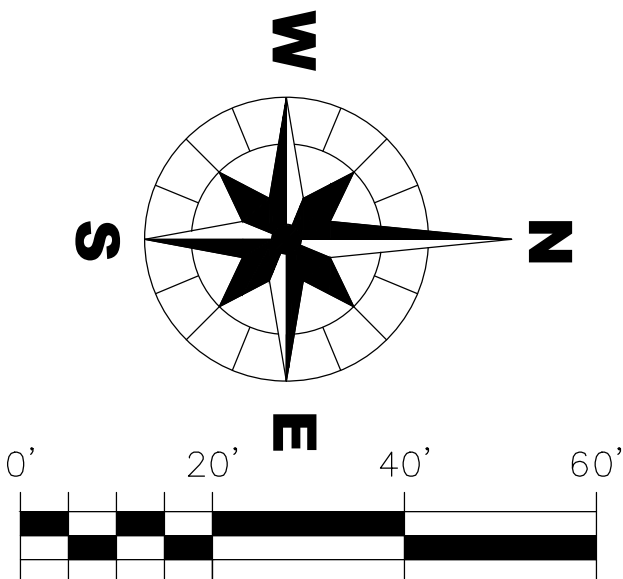


UPDATED IMAGES - ADAMKAZDIN

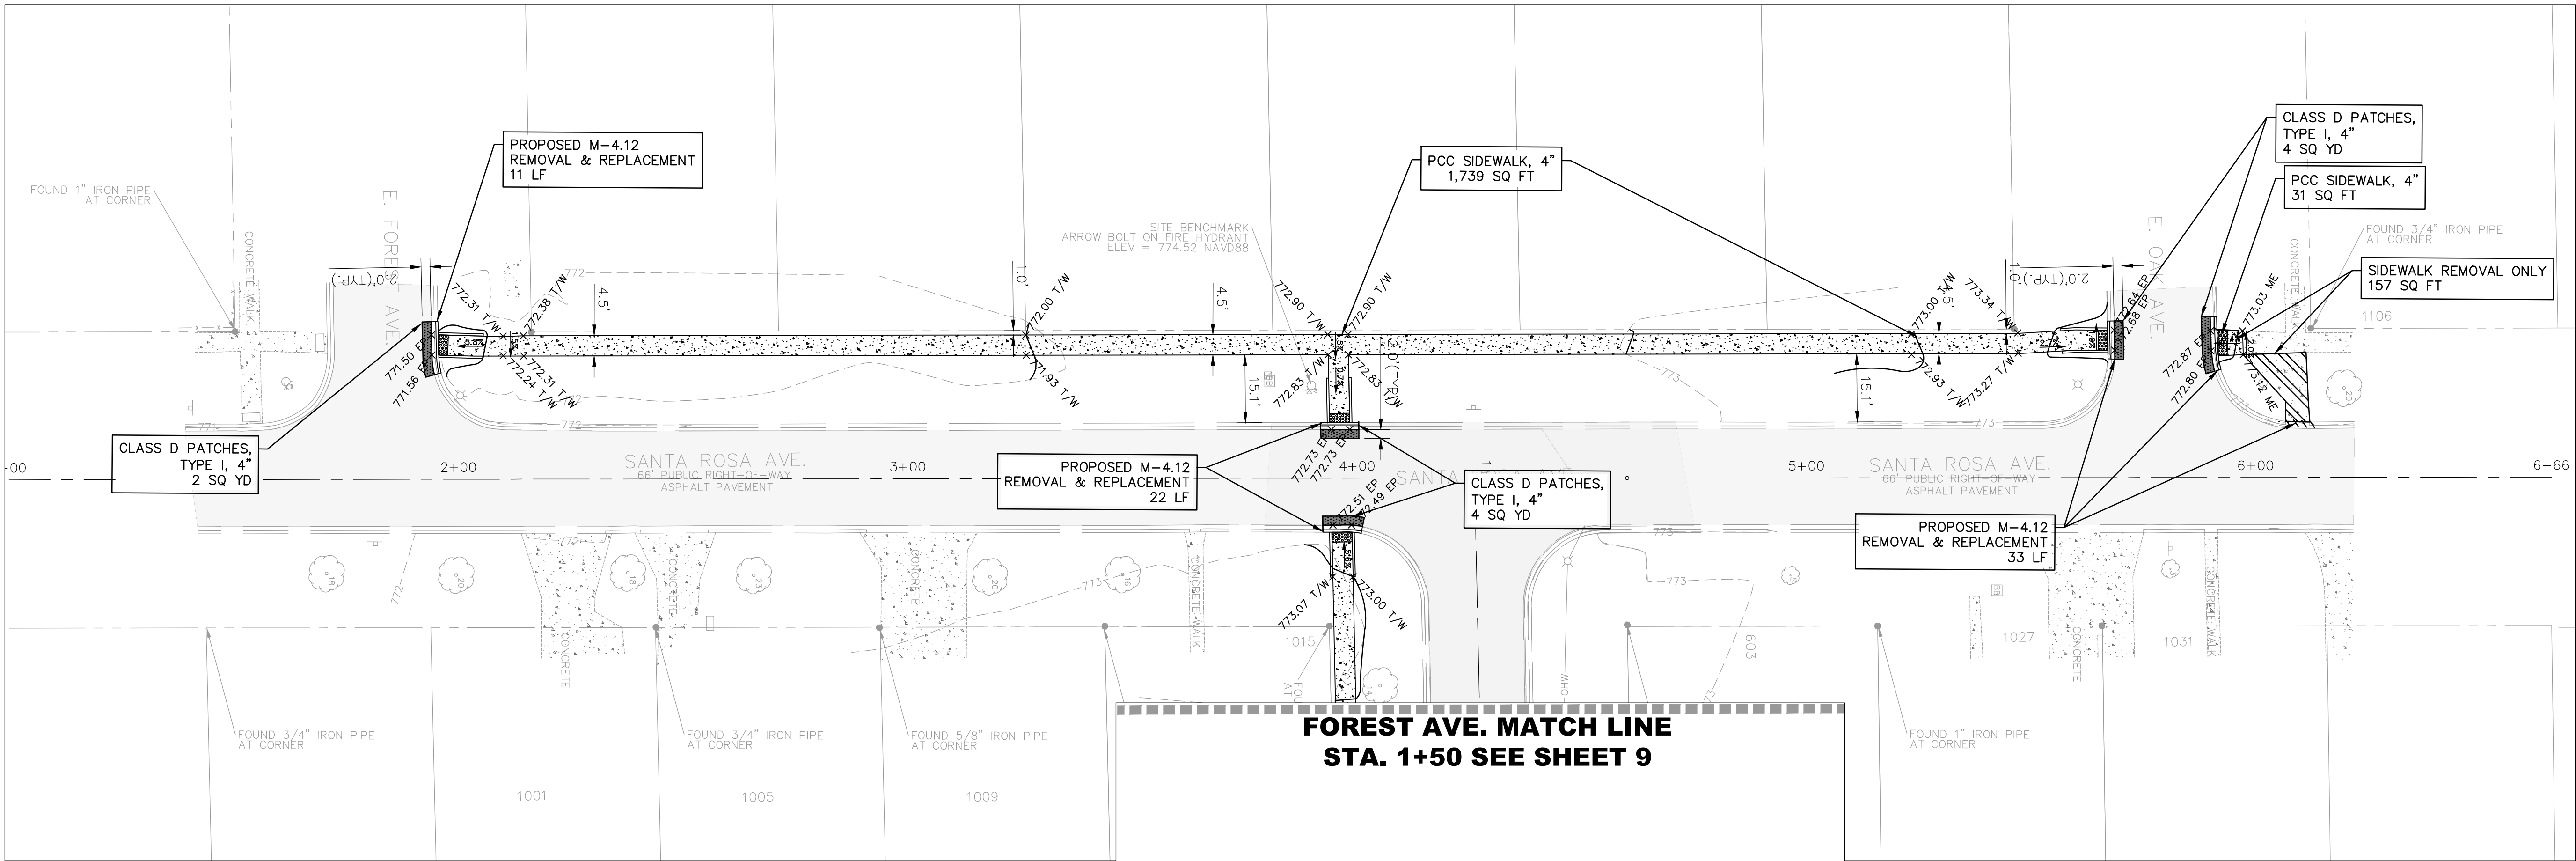

HATCH LEGEND:	
	CLASS D PATCHES, TYPE I, 4"
	PCC SIDEWALK, 4" OR 5"
	REMOVE & RESET EXISTING PAVERS
	DETECTABLE WARNINGS
	HMA DRIVEWAY PVT REM & REPLACE
	PCC DRIVEWAY PVT 5 IN REM & REPLACE
	TREE REMOVAL
	LINEAR REMOVAL
	INLET PROTECTION

- GENERAL NOTES:
- SIDEWALK CROSS SLOPE TO BE 1.5% TOWARD THE ROADWAY UNLESS NOTED OTHERWISE.
  - THE LONGITUDINAL SLOPE OF THE SIDEWALK SHALL NOT EXCEED 8.33%.
  - ADJUST ANY B-BOXES ENCOUNTERED IN APPROACH OR PATH OF PROPOSED SIDEWALK TO MATCH PROPOSED GRADE. B-BOX ADJUSTMENTS SHALL BE SLEEVED WITH A 4" ADS COUPLING.
  - PROVIDE TREE ROOT PRUNING WHERE TREE CANOPIES ARE WITHIN LIMITS OF PROPOSED SIDEWALK. TREE ROOT PRUNING SHALL BE CONSIDERED INCIDENTAL TO THE COST OF THE CONTRACT.
  - PROPOSED SIDEWALK SHALL TIE INTO EXISTING SIDEWALK OR DRIVEWAYS AS APPLICABLE.
  - LANDSCAPE RESTORATION ADJACENT TO PROPOSED SIDEWALK SHALL HAVE A MAXIMUM WIDTH OF 4' OR TO THE NEAREST PROPERTY LINE, WHICHEVER IS CLOSER.
  - PROVIDE TREE PROTECTION PER CITY STANDARDS FOR TREES IN THE ROW.
  - SIDEWALK CURB IS INCIDENTAL TO THE PCC SIDEWALK QUANTITY.
  - ADJUSTMENT OF B-BOXES ARE INCIDENTAL TO THE PCC SIDEWALK QUANTITY.
  - SHRUB REMOVAL SHALL BE INCIDENTAL TO THE PCC SIDEWALK QUANTITY.

CLIENT :	TITLE : <b>WHEATON 2025 FALL SIDEWALK PROGRAM - SECTION 2</b>				PROPOSED PLAN <b>SANTA ROSA AVENUE</b>	
	DSGN.	NRH	NRH	AJB	SCALE : AS NOTED	
	DWN.	CHKD.	90% COMMENTS			
CITY OF WHEATON 303 W. WESLEY STREET WHEATON, IL 60187 630-260-2000		NO.		DATE	NATURE OF REVISION	
WBK ENGINEERING, LLC 116 WEST MAIN STREET, SUITE 201 ST. CHARLES, ILLINOIS 60174 (630) 443-7755		PROJECT NO. 252008				
DATE : 6/20/25		DRAWING NO. <b>PP11</b>				
SHEET:		120F 18				