
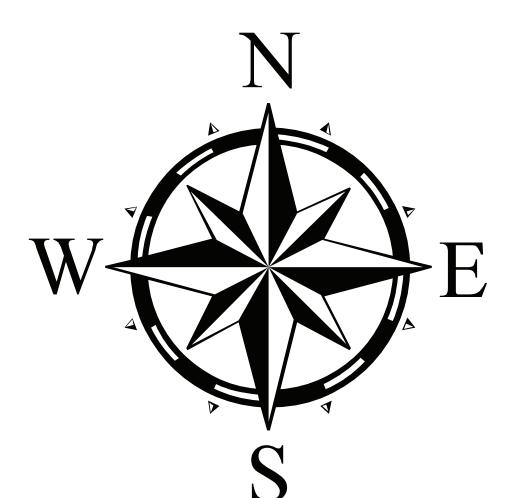


**EXHIBIT 3.B**  
**CRITICAL DURATION**  
**EXISTING FLOODING**  
**(CHERRY STREET)**  
**WHEATON, IL**

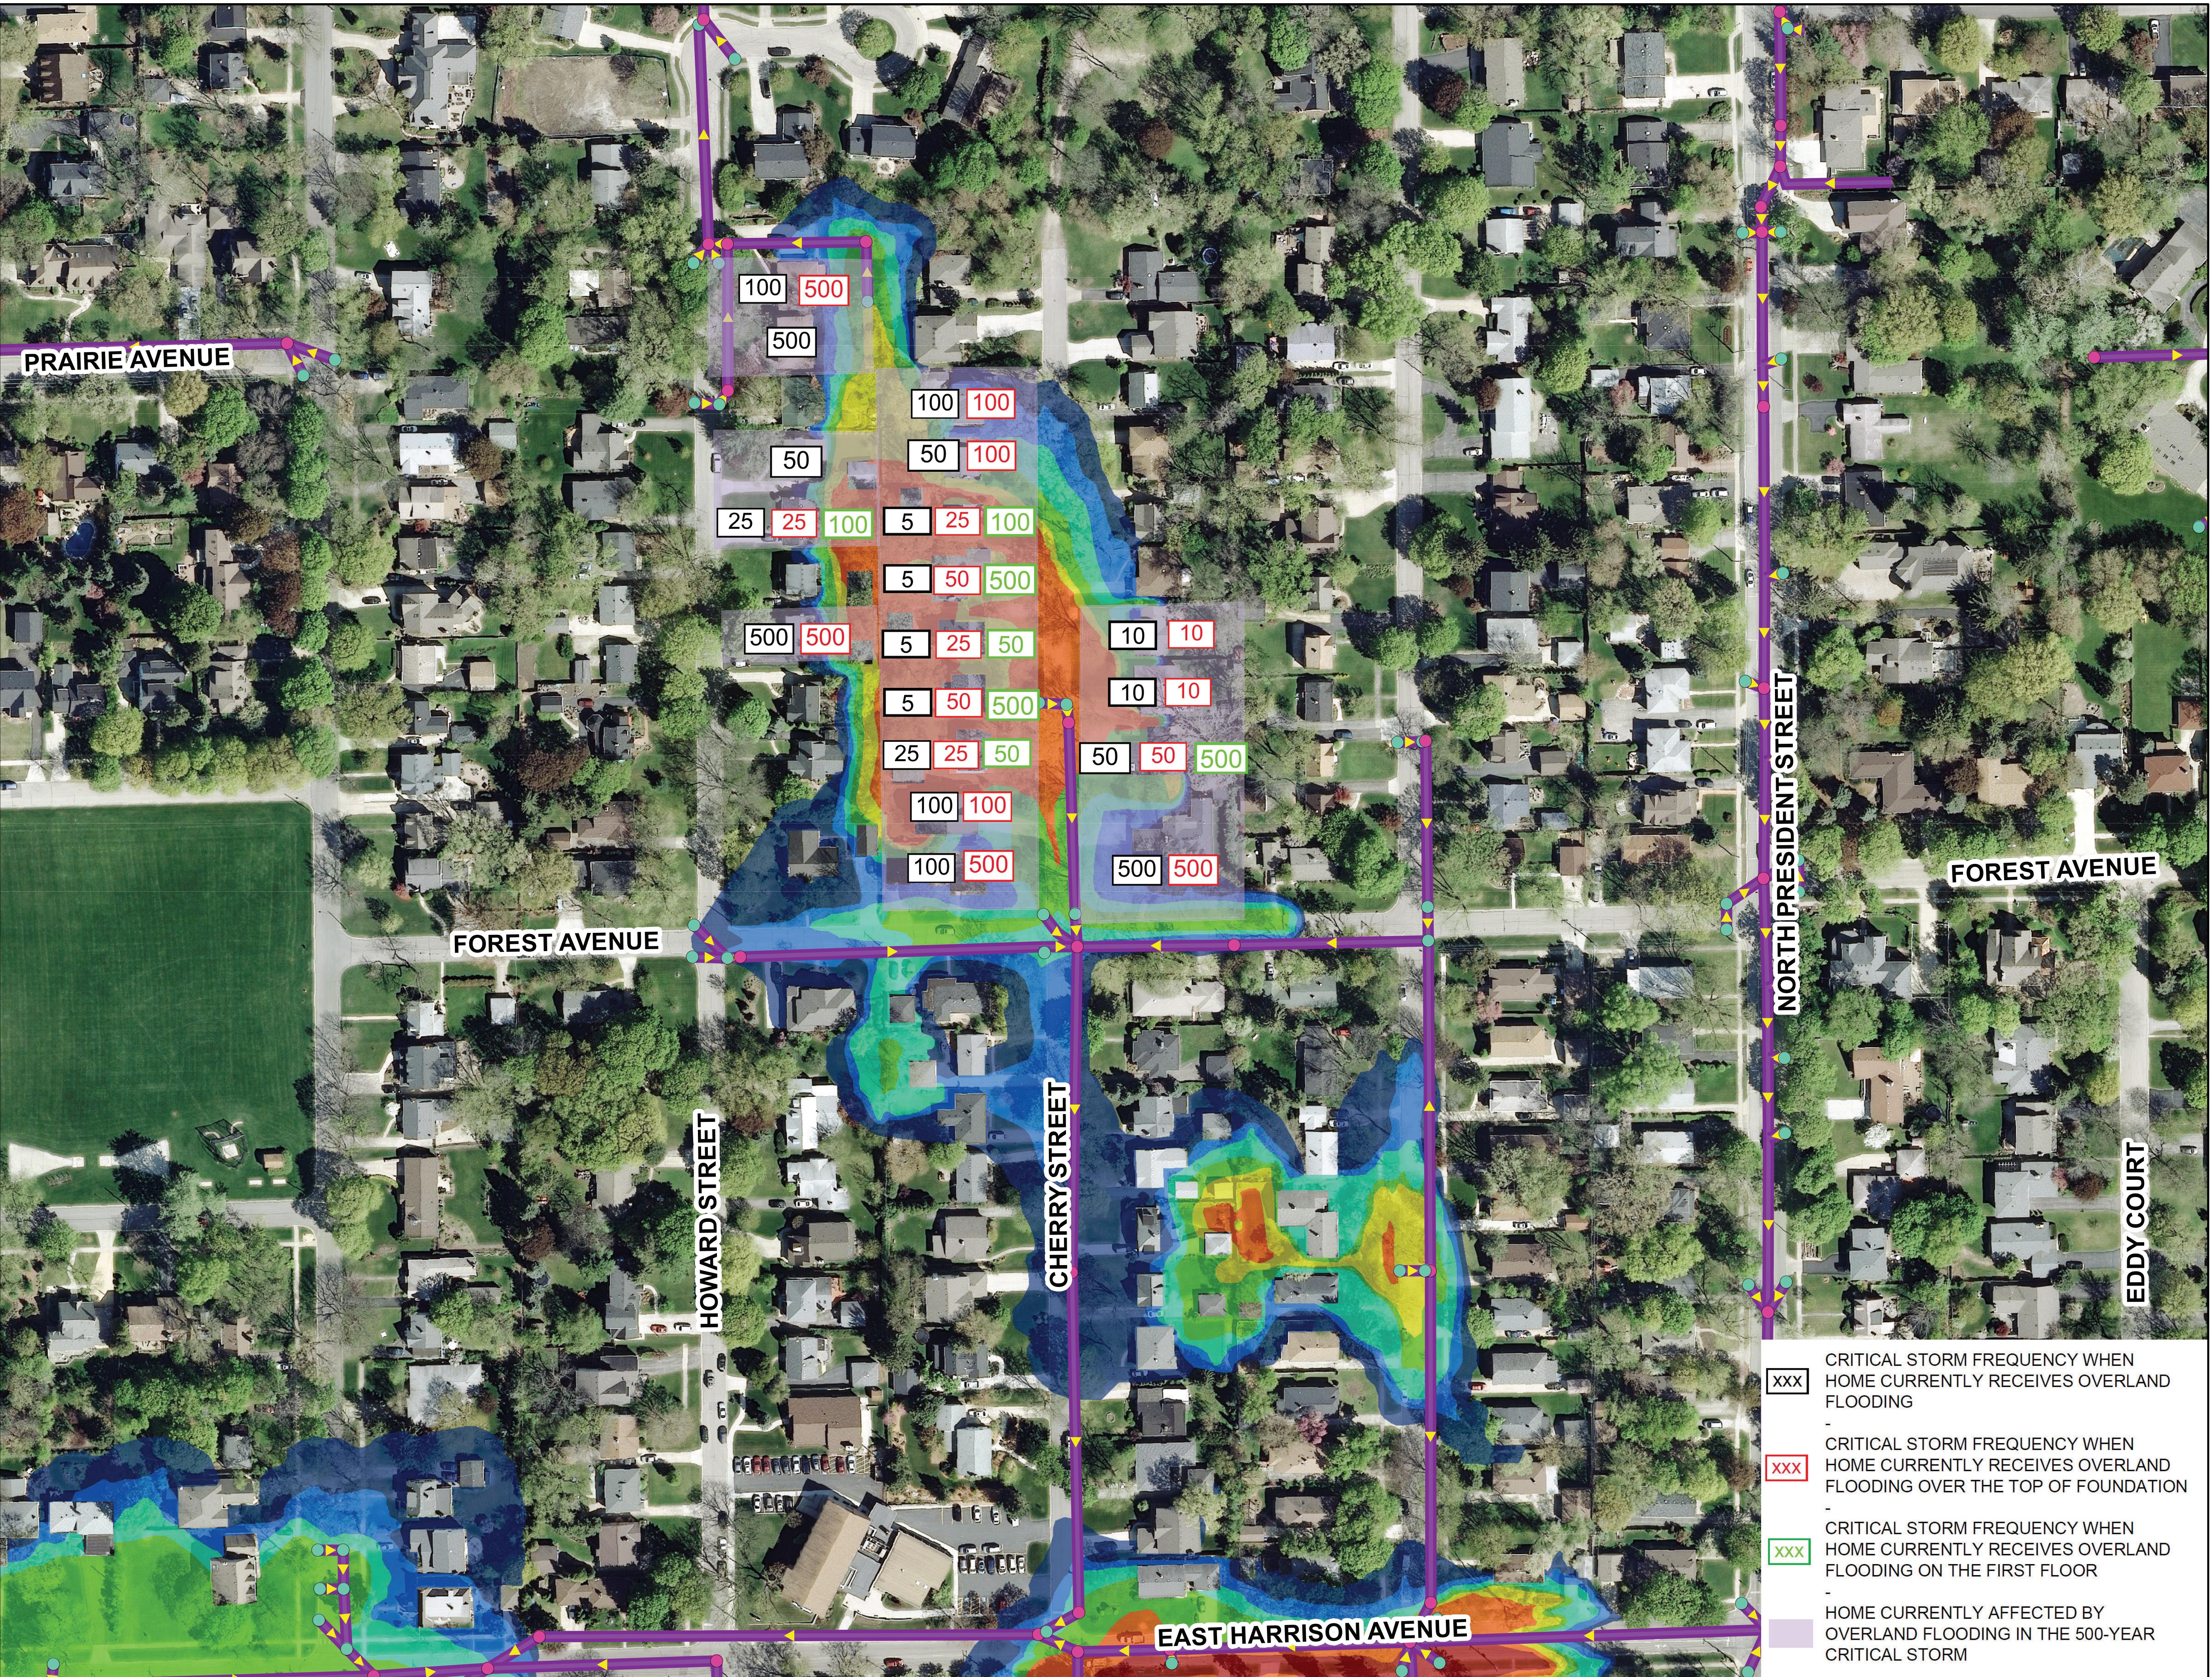

**ENGINEERING**  
 RESOURCE ASSOCIATES

1 inch = 150 feet

0 30 60 120 180 240 Feet