


**EXHIBIT 8**  
**WAKEMAN/CADILLAC**  
**UPLAND DEPRESSION**  
**PROPOSED CONDITIONS**  
**FLOODING (2-HOUR)**  
**WHEATON, IL**

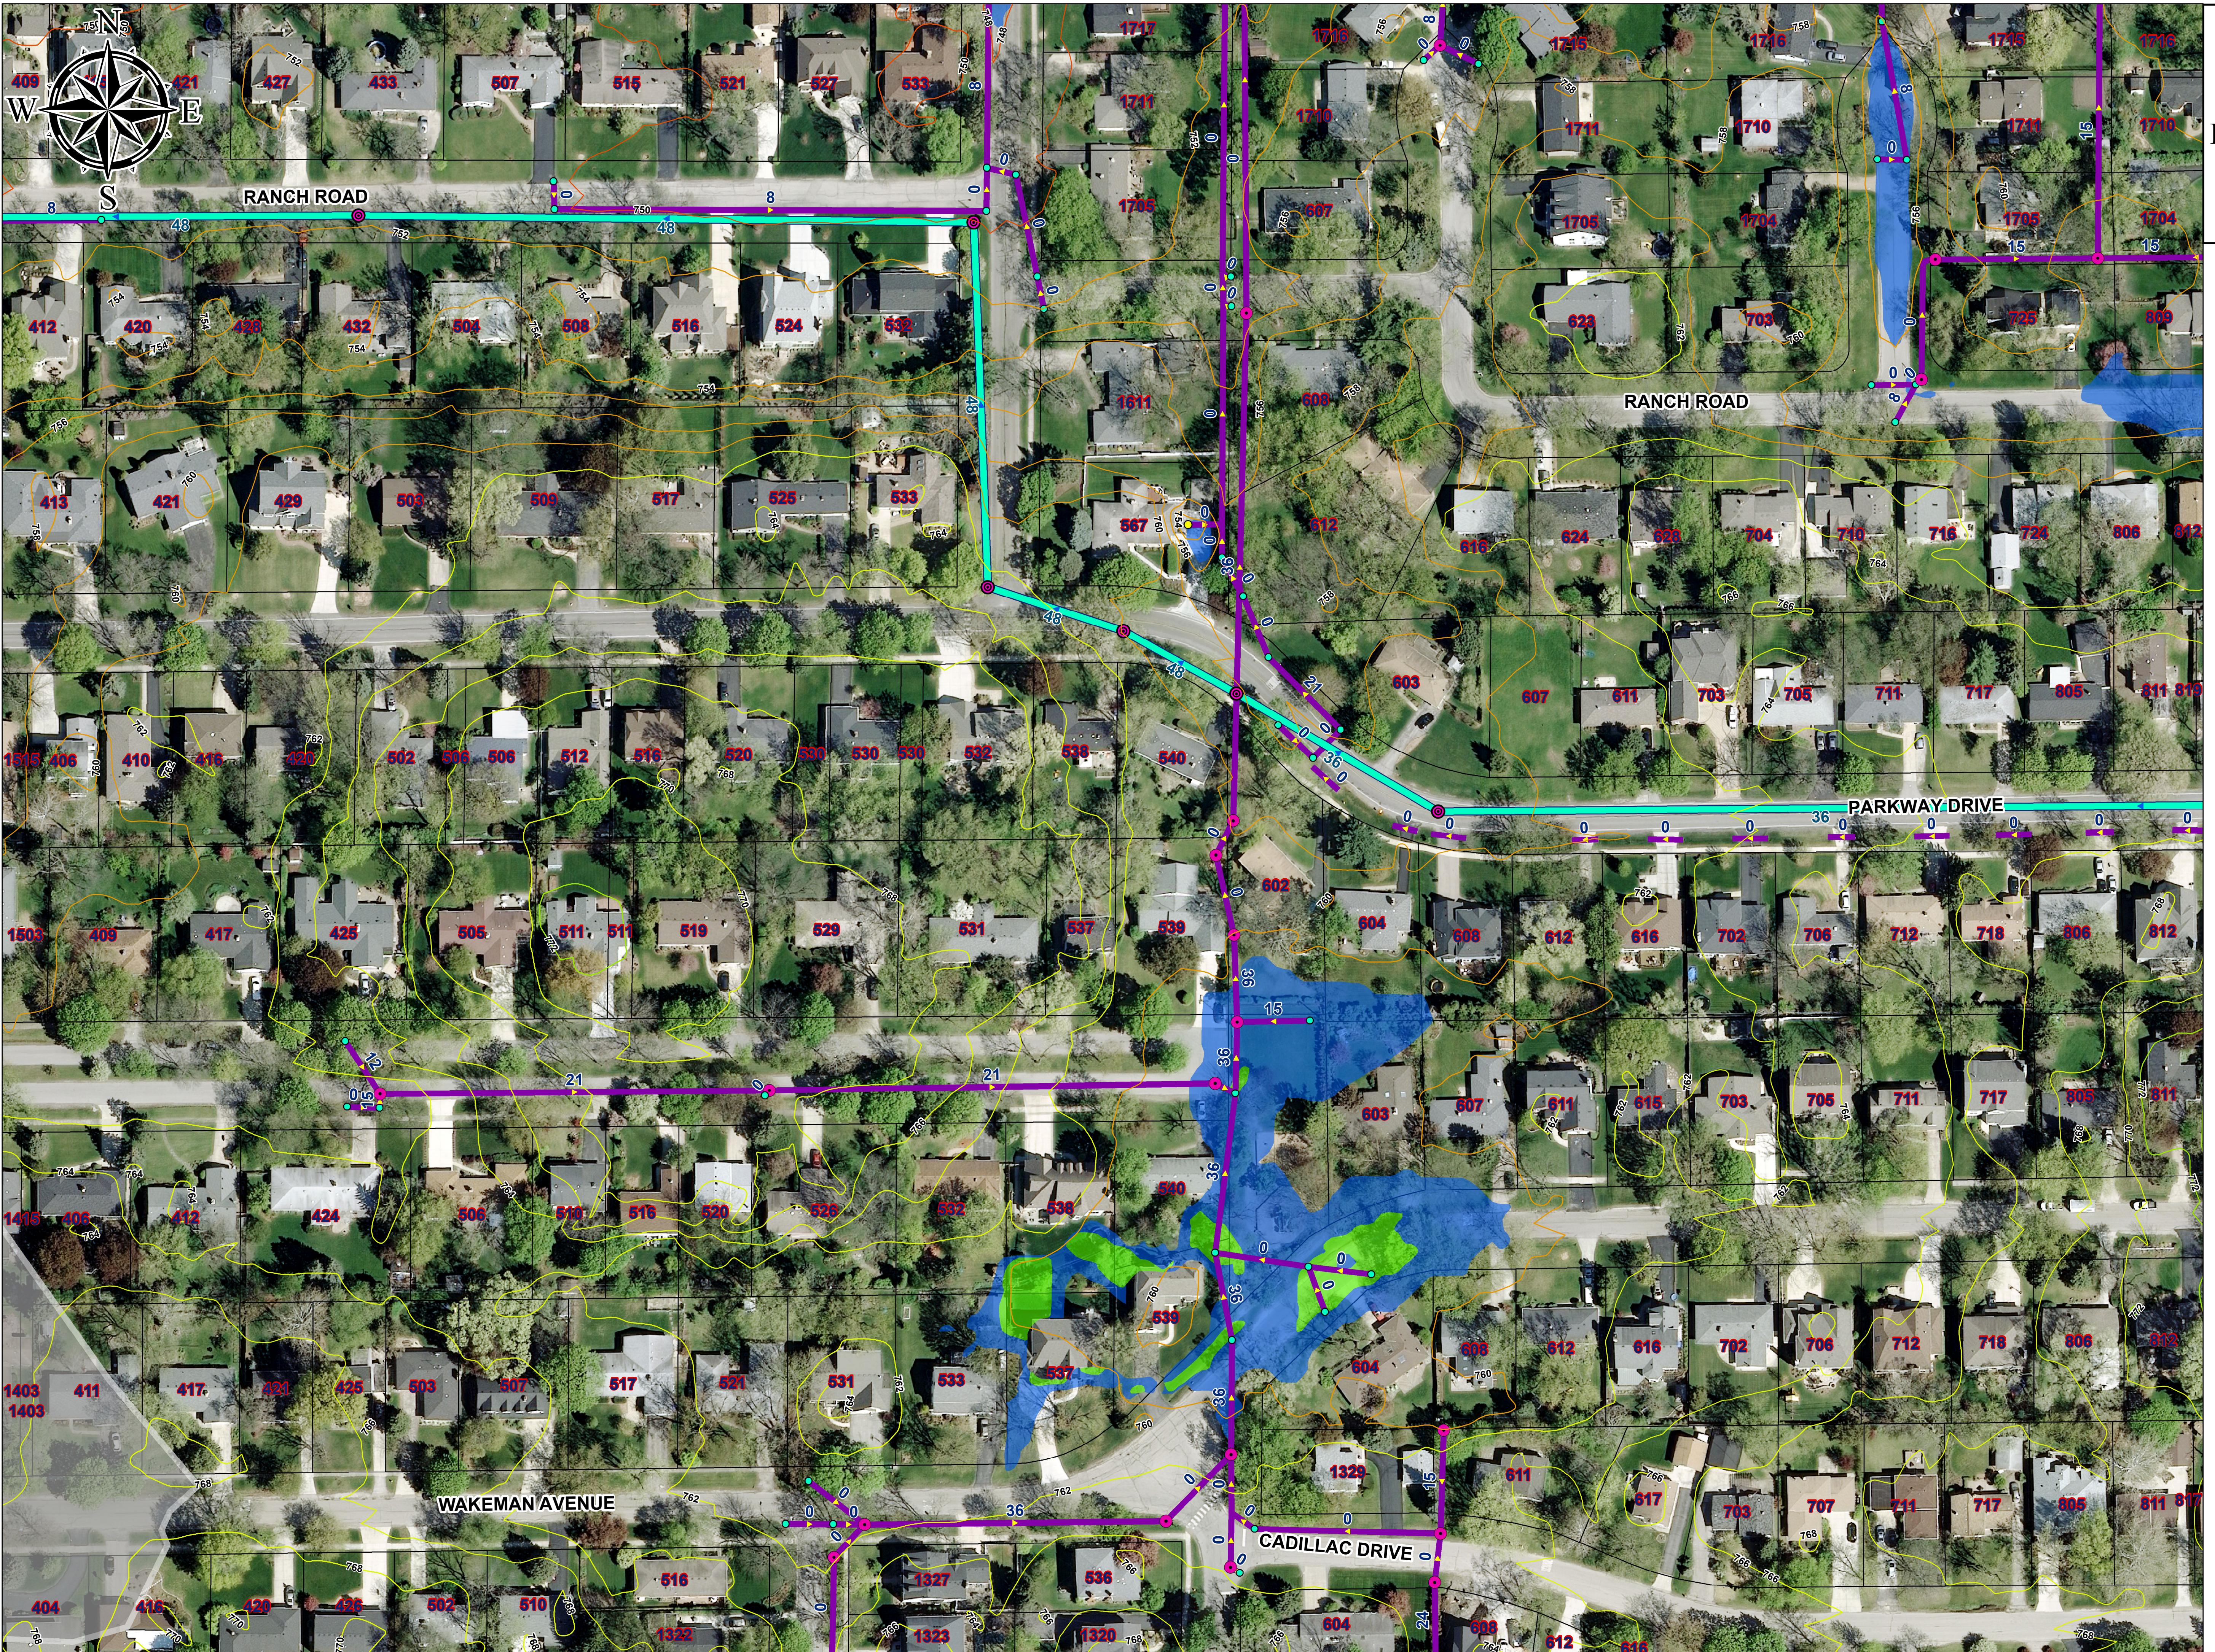

**Legend**

**Project Boundary**

- Within Project Limits
- Outside of Project Limits
- Parcels

**Storm Structures**

**Type**

- Catch Basin
- Manhole
- Inlet
- Outfall
- Storm Sewer (Existing)

**Proposed Storm Structures**

**Type**

- Manhole
- Proposed Storm Sewer

**Roadway Profile Lowering**

**Proposed Flooding (2-Hour)**

**Storm**

- 5-Year
- 10-Year
- 25-Year
- 50-Year
- 100-Year



ENGINEERING  
RESOURCE ASSOCIATES

1 inch = 60 feet

0 30 60 120 180 240 Feet