


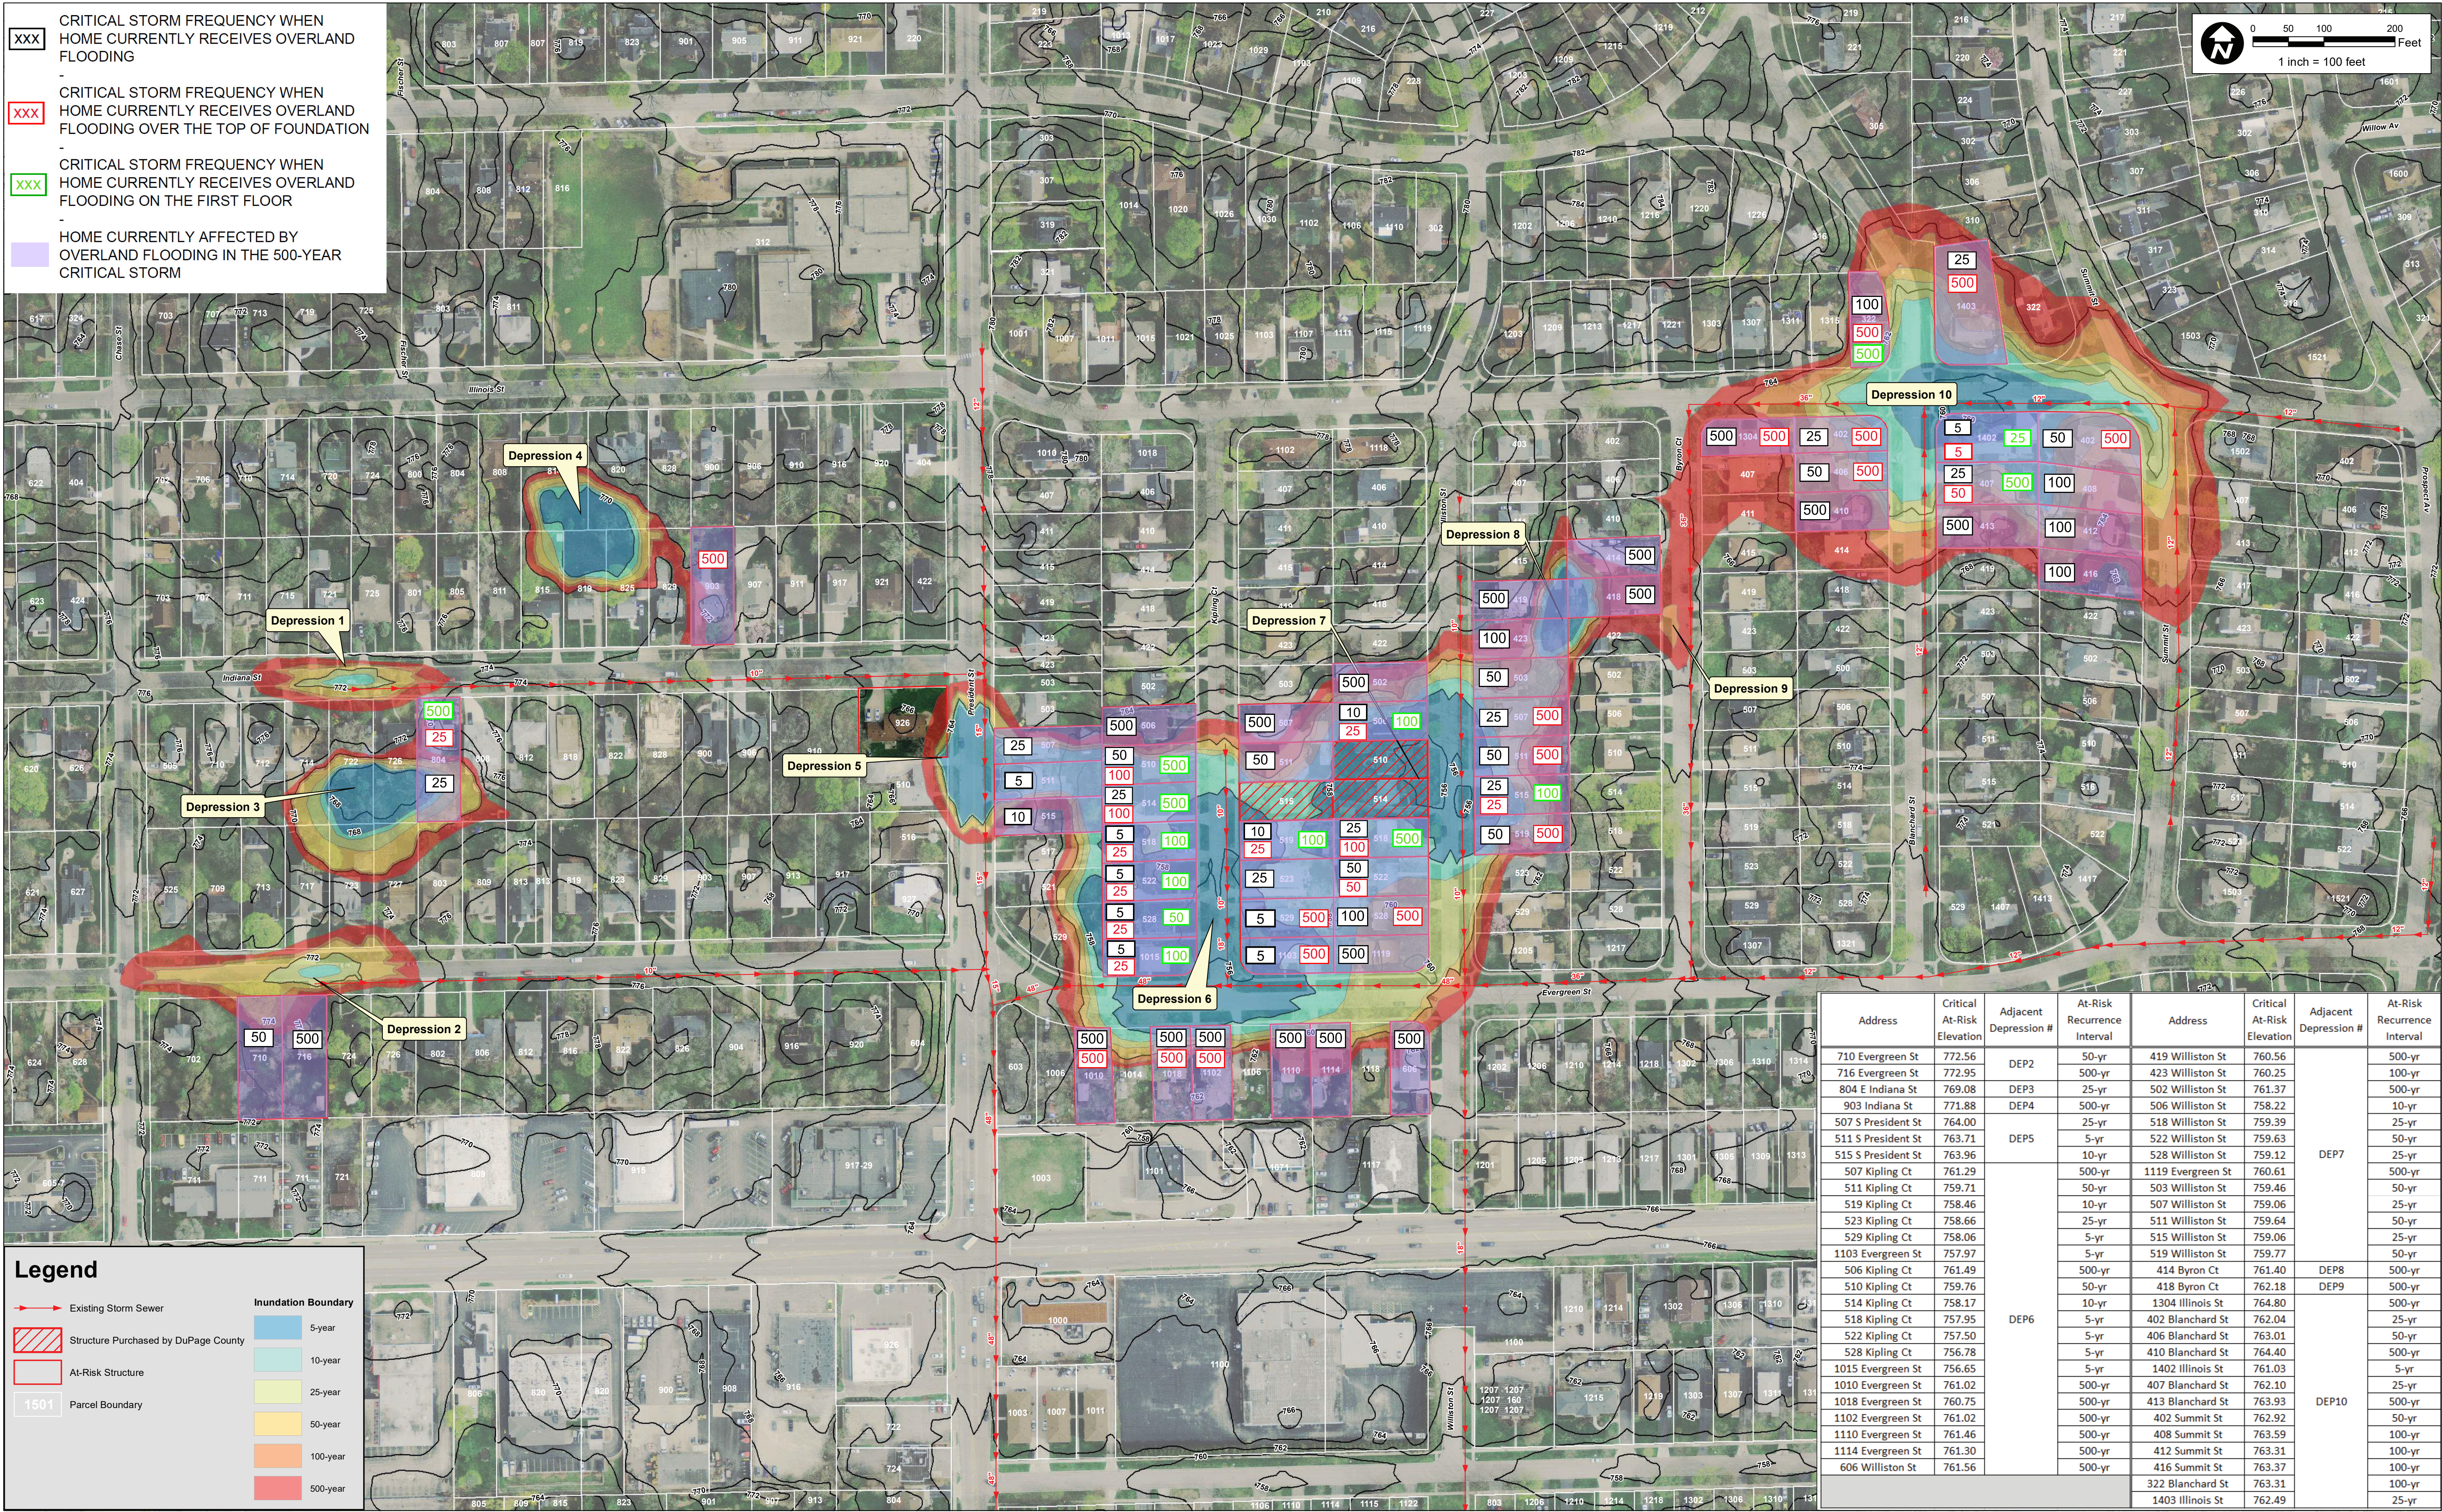

V3 Companies
7325 Janes Avenue
Woodridge, IL 60517
(630) 724-9200 phone / (630) 724-9202 fax
www.v3co.com

CLIENT

City of Wheaton

TITLE

Existing Conditions Inundation Map

PROJECT#

12045.01

DESIGN

DEV

ISSUE DATE

08/09/18

CHECK

EXHIBIT NO.

5